





perspective from right




perspective from left

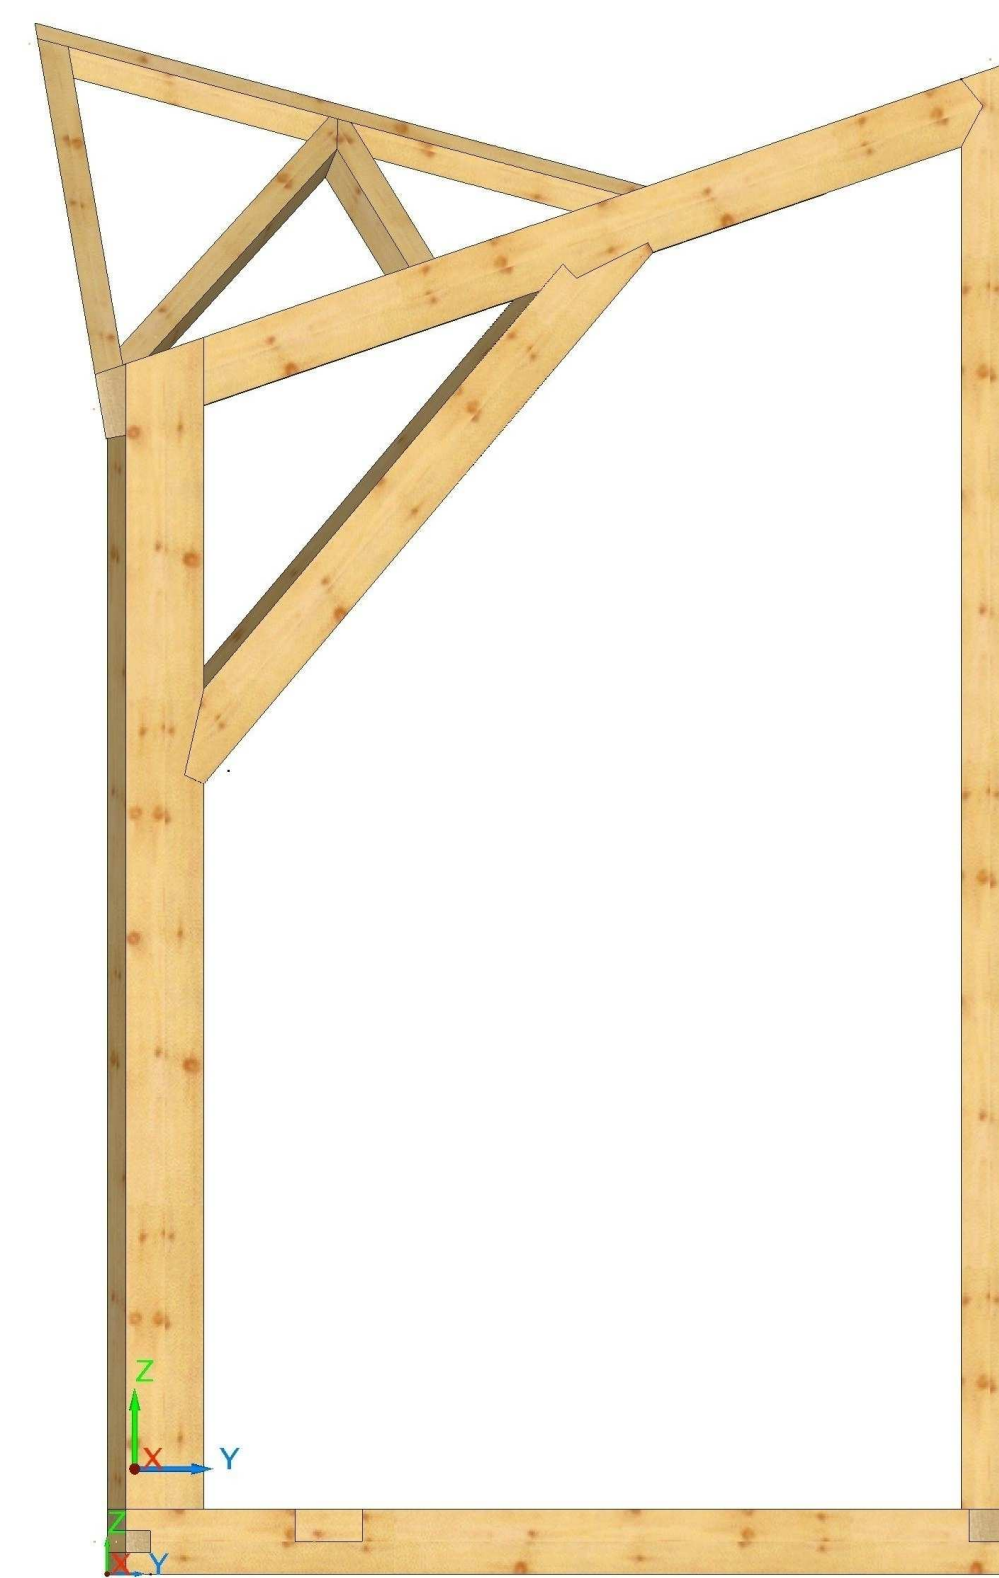


sideview

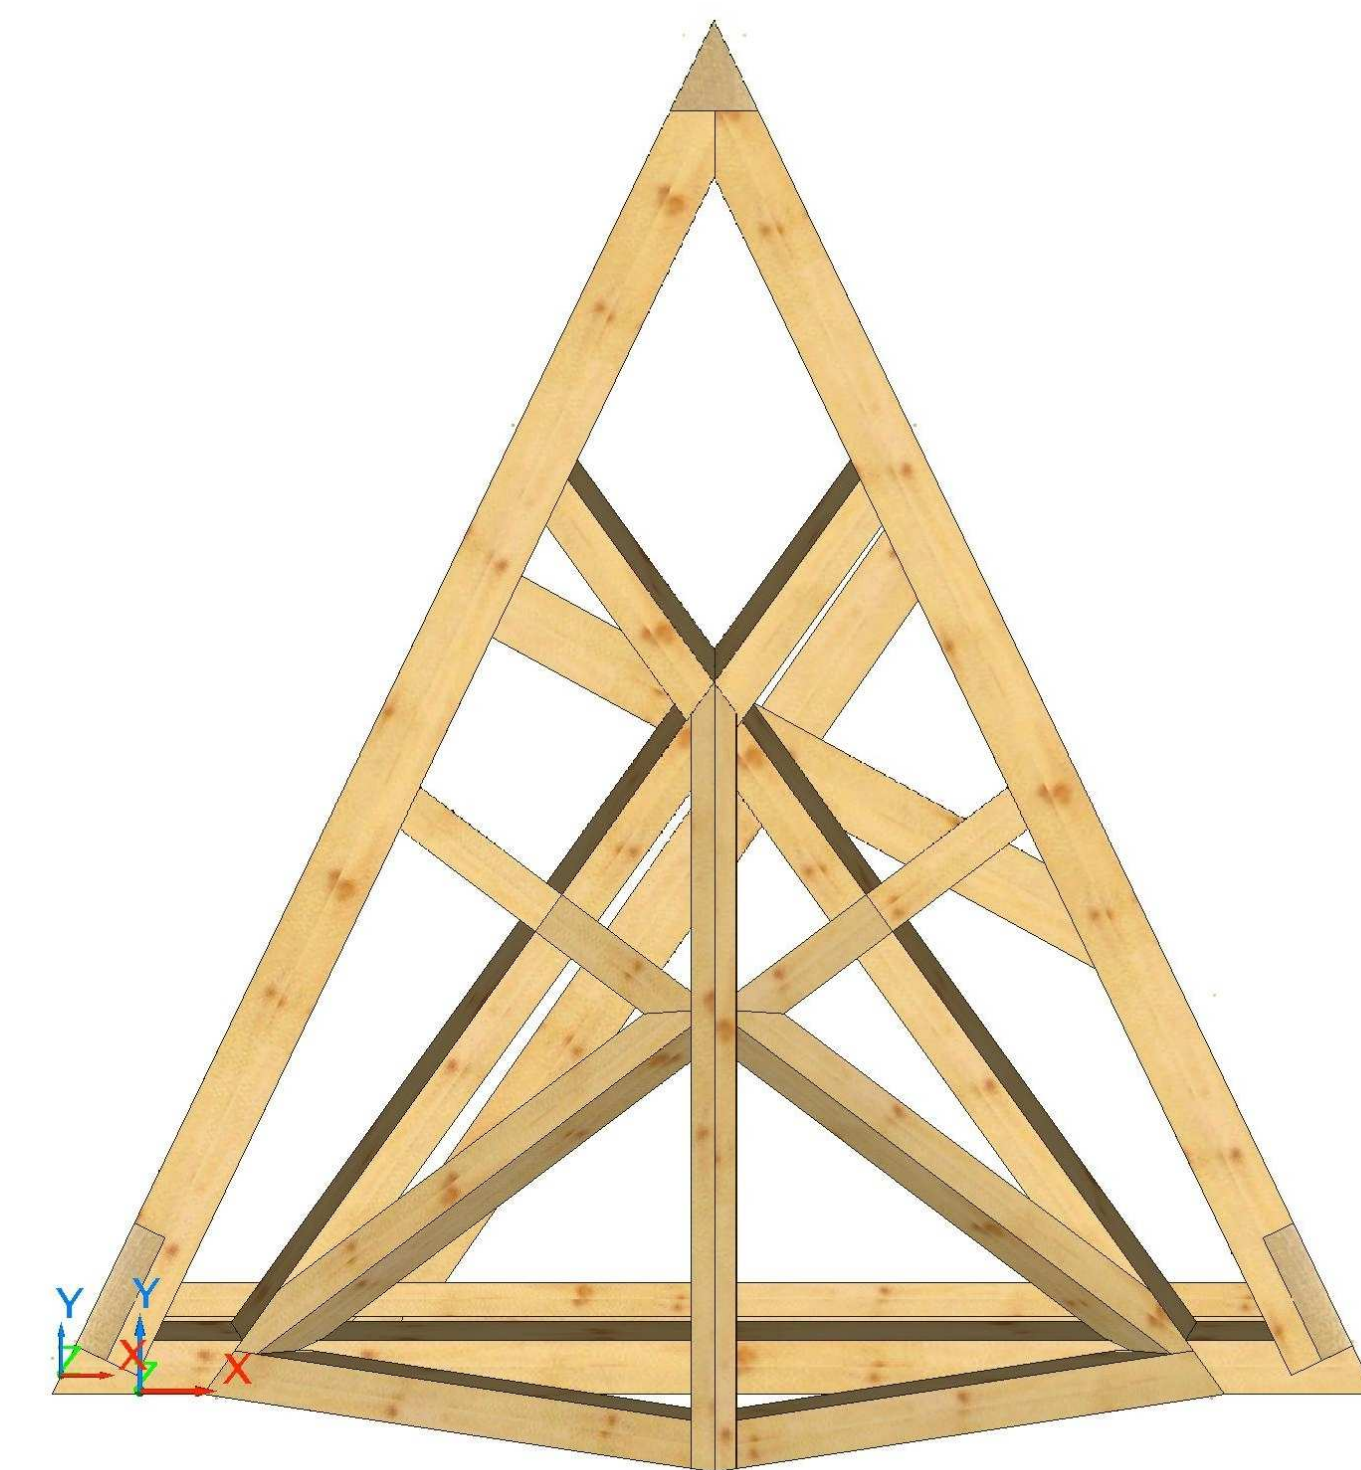

topview

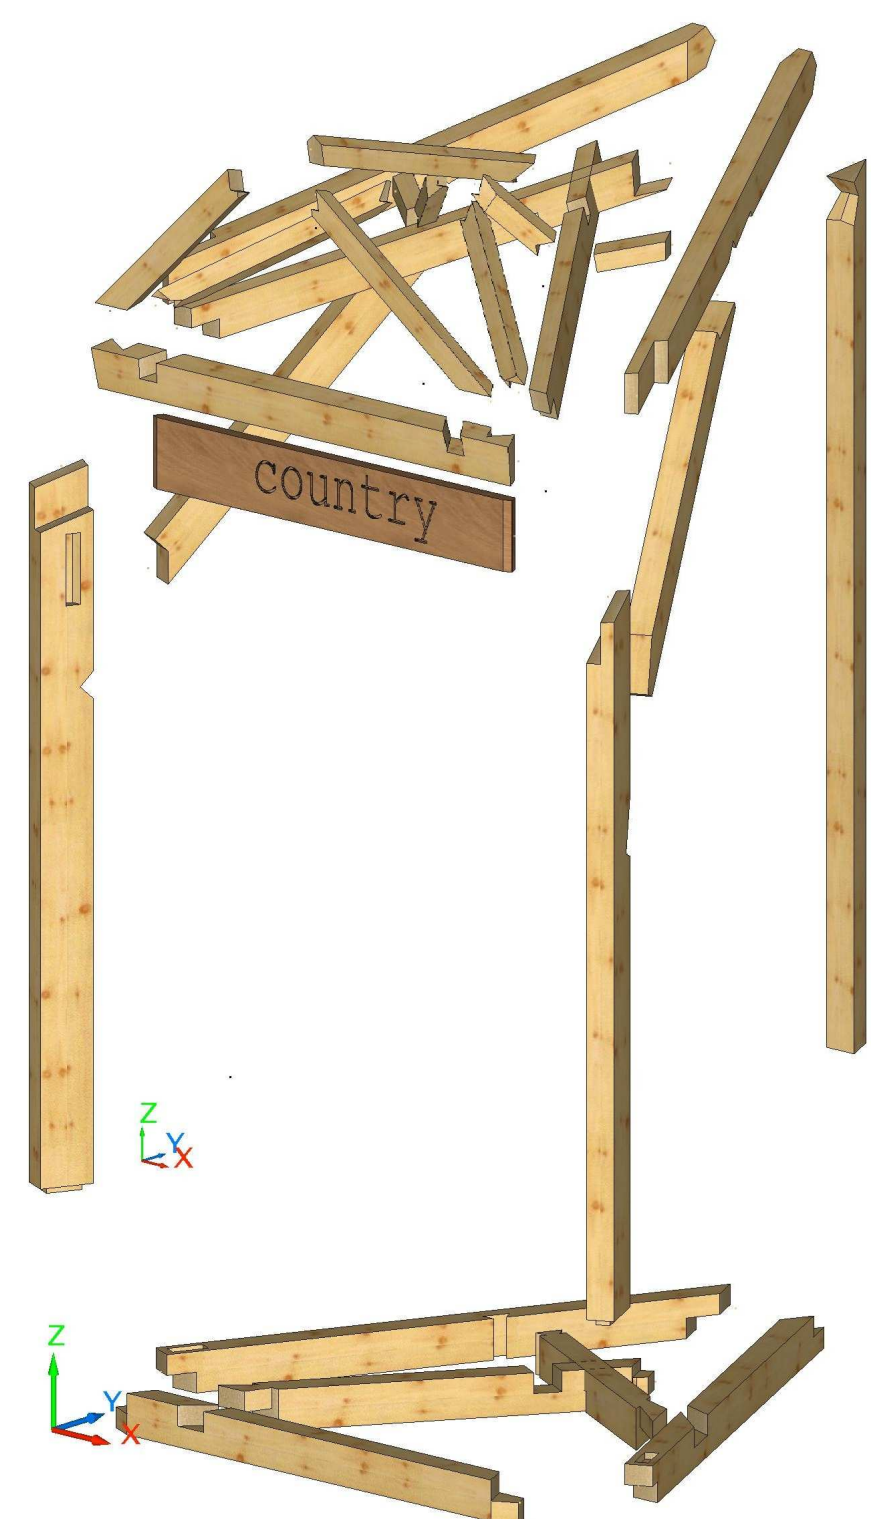


expl. perspective

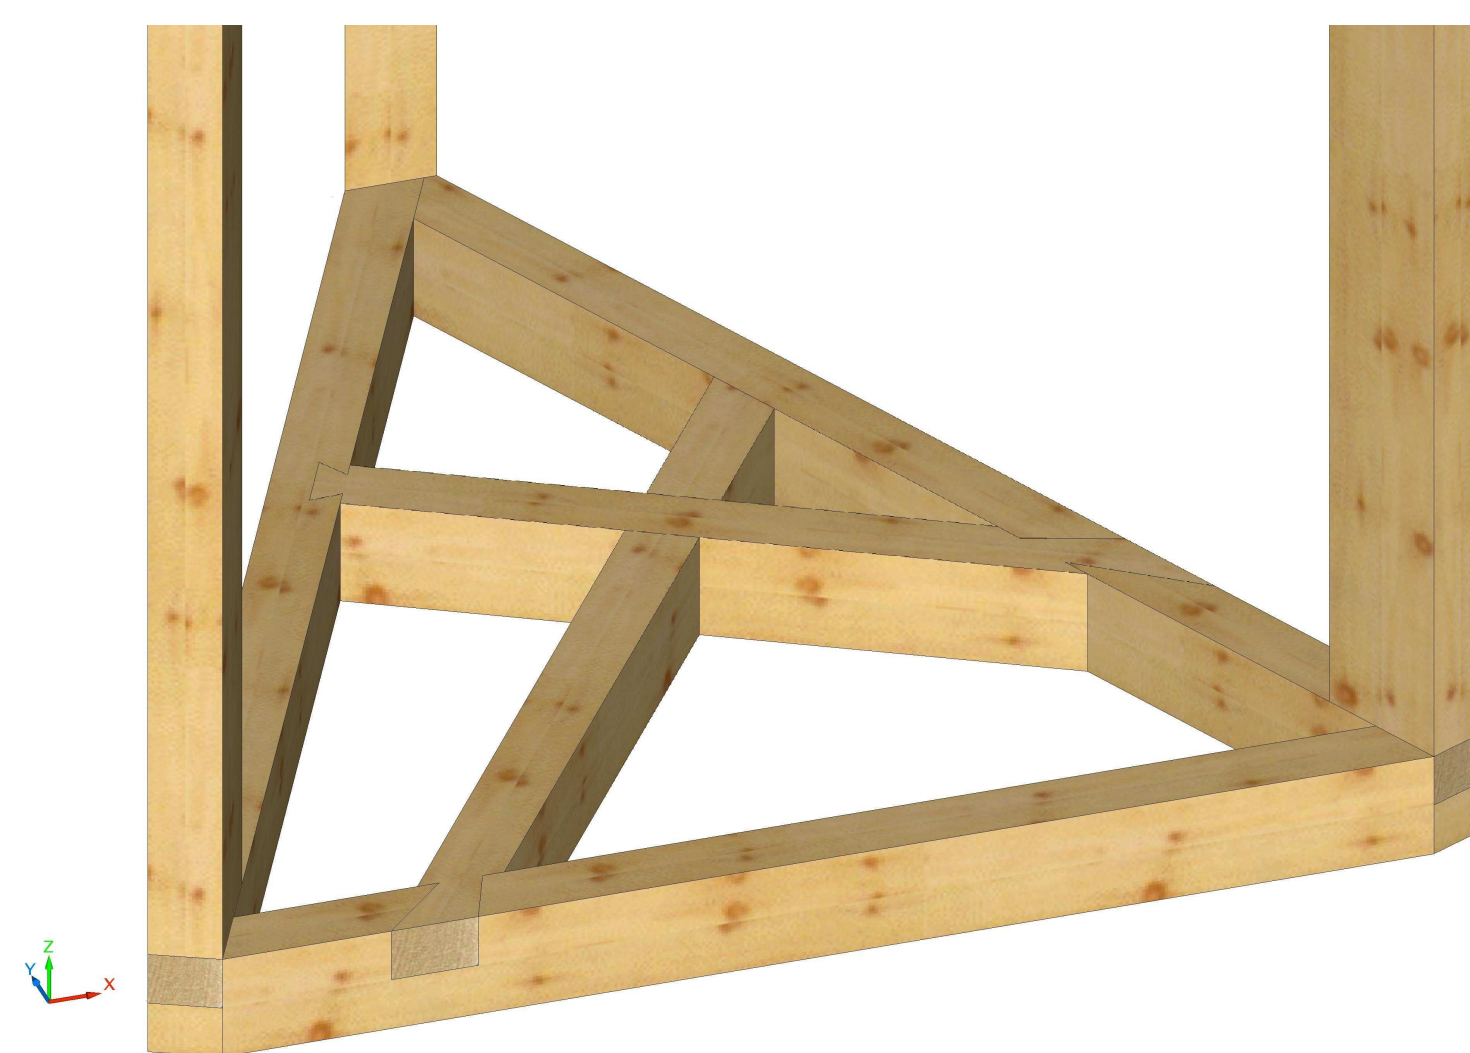

Module 1



Module 2


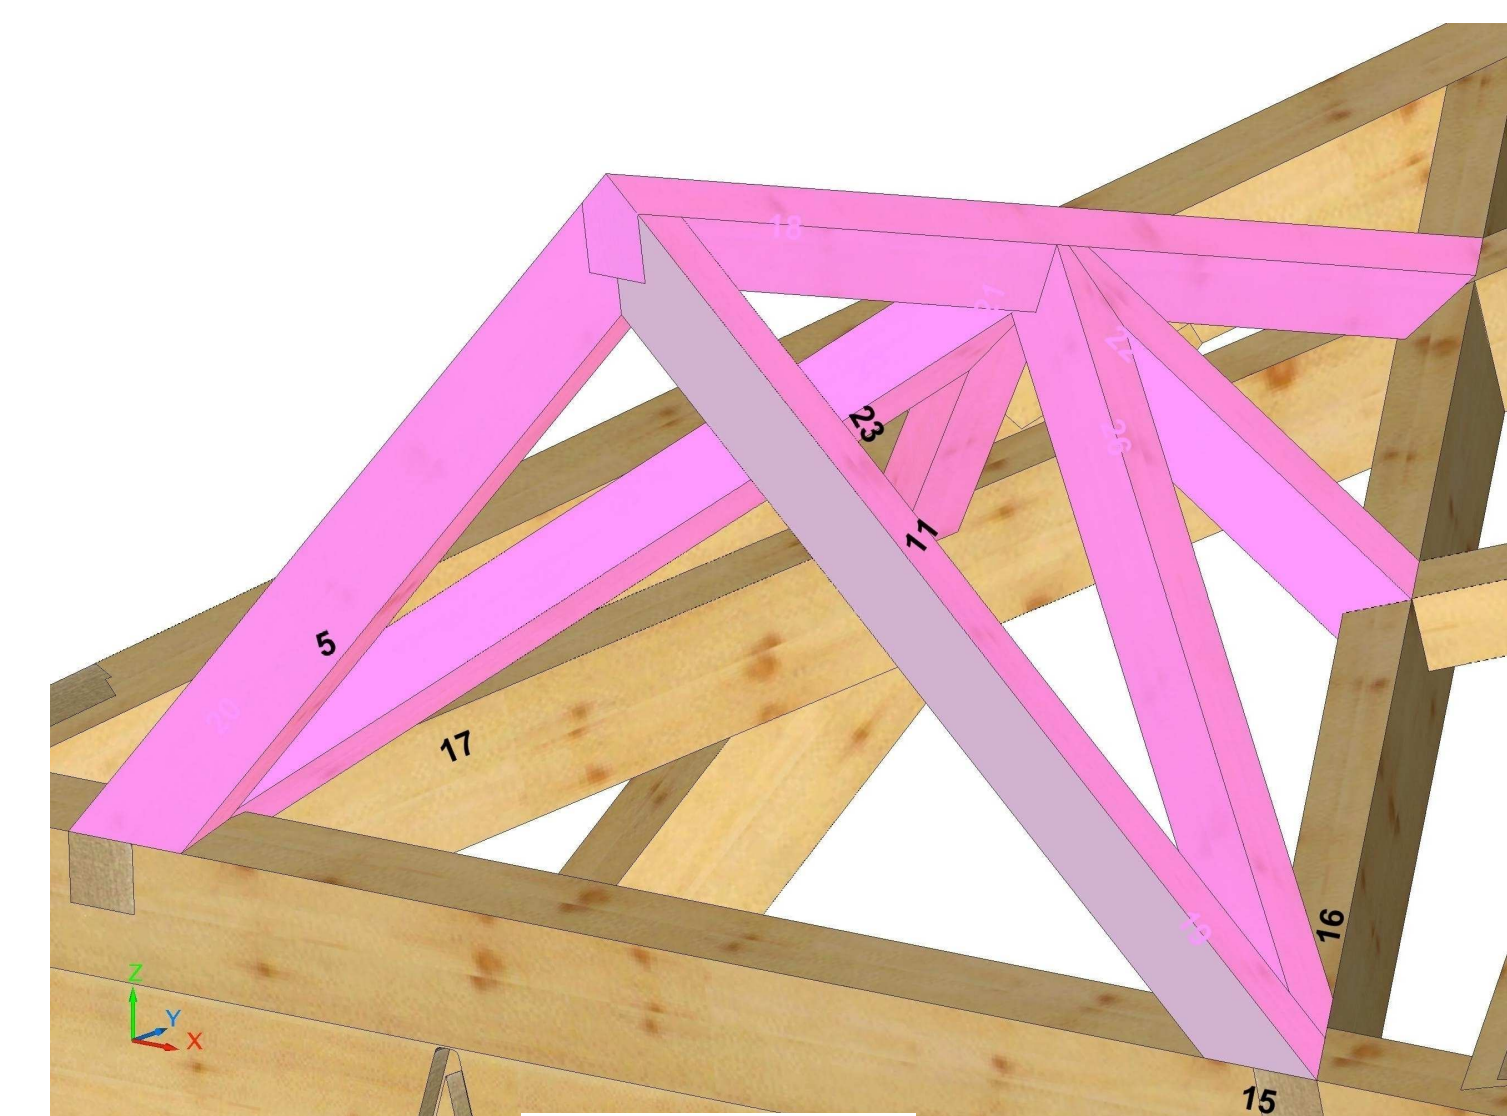


Module 3


Test Project for the 42nd WorldSkills
Competition in Leipzig, Germany 2013.
Copyright © 2013 WorldSkills
International.
All Rights Reserved.




Skill: carpentry	Nr. 26	
Scale: 1:5	Date: 23.05.2013	Paper: A1
Drawn / Design by: Ch.F./ Ch.W.	Drawing No: WSC2013 TP FL EN	
Description: Views/ Elevations for Experts only	Rev: Page: 1/5	
	App d:	Sign: CW

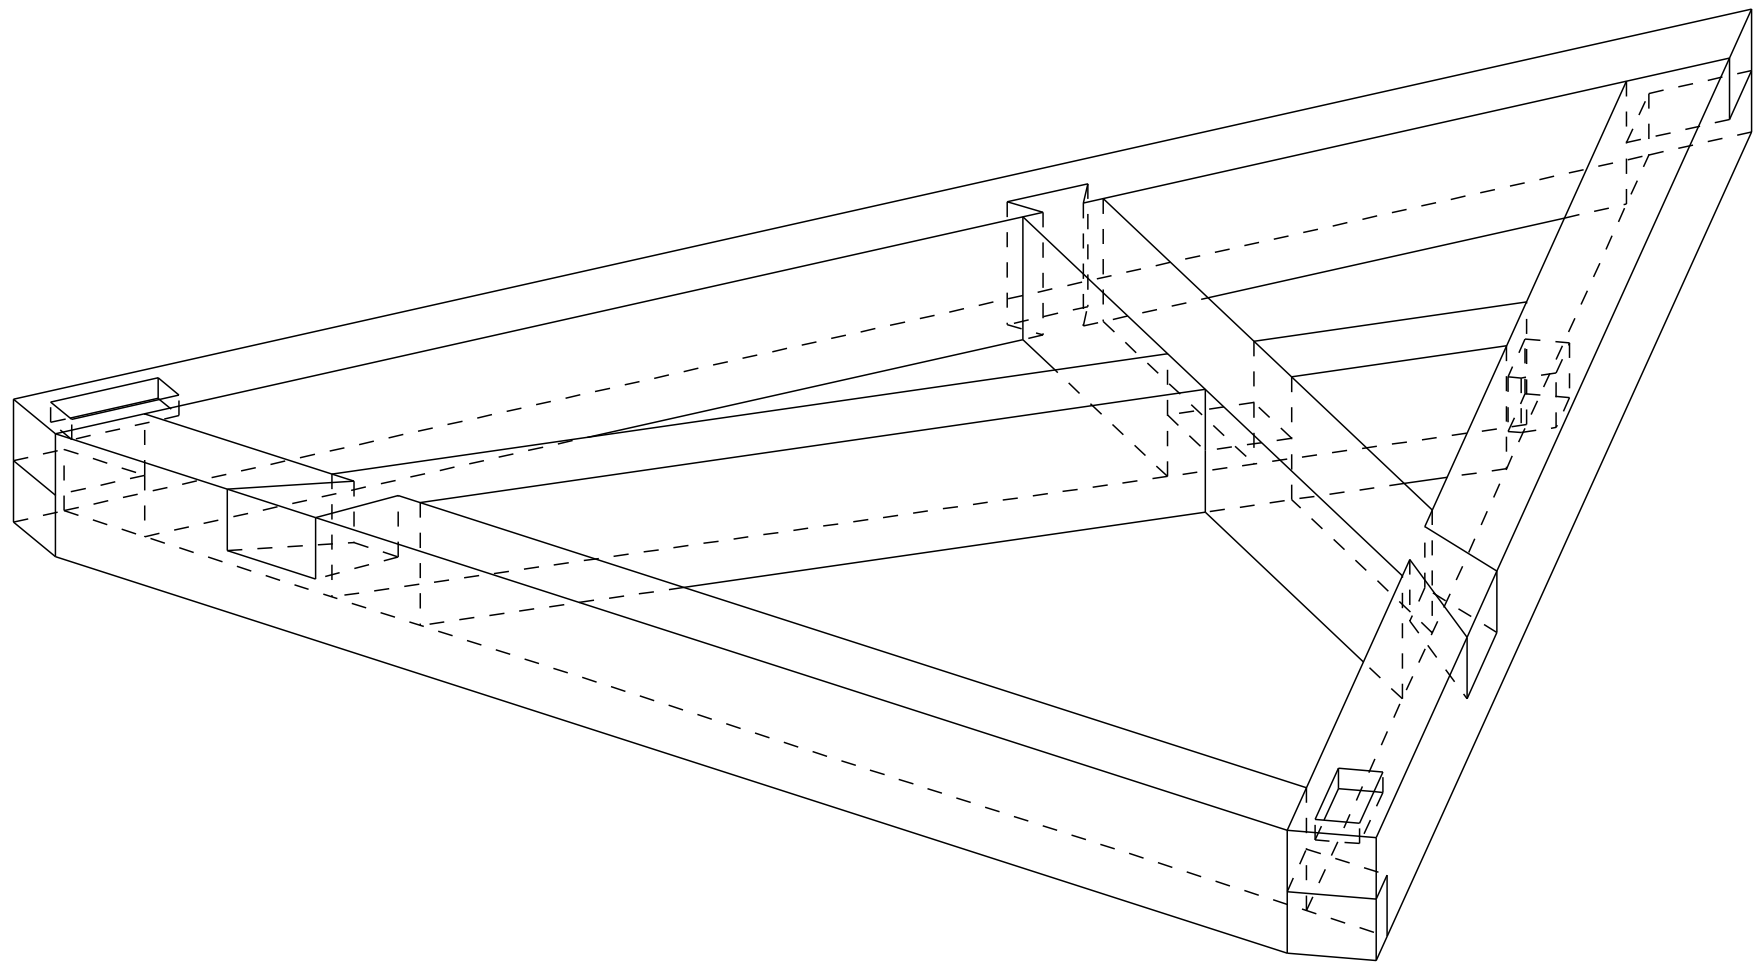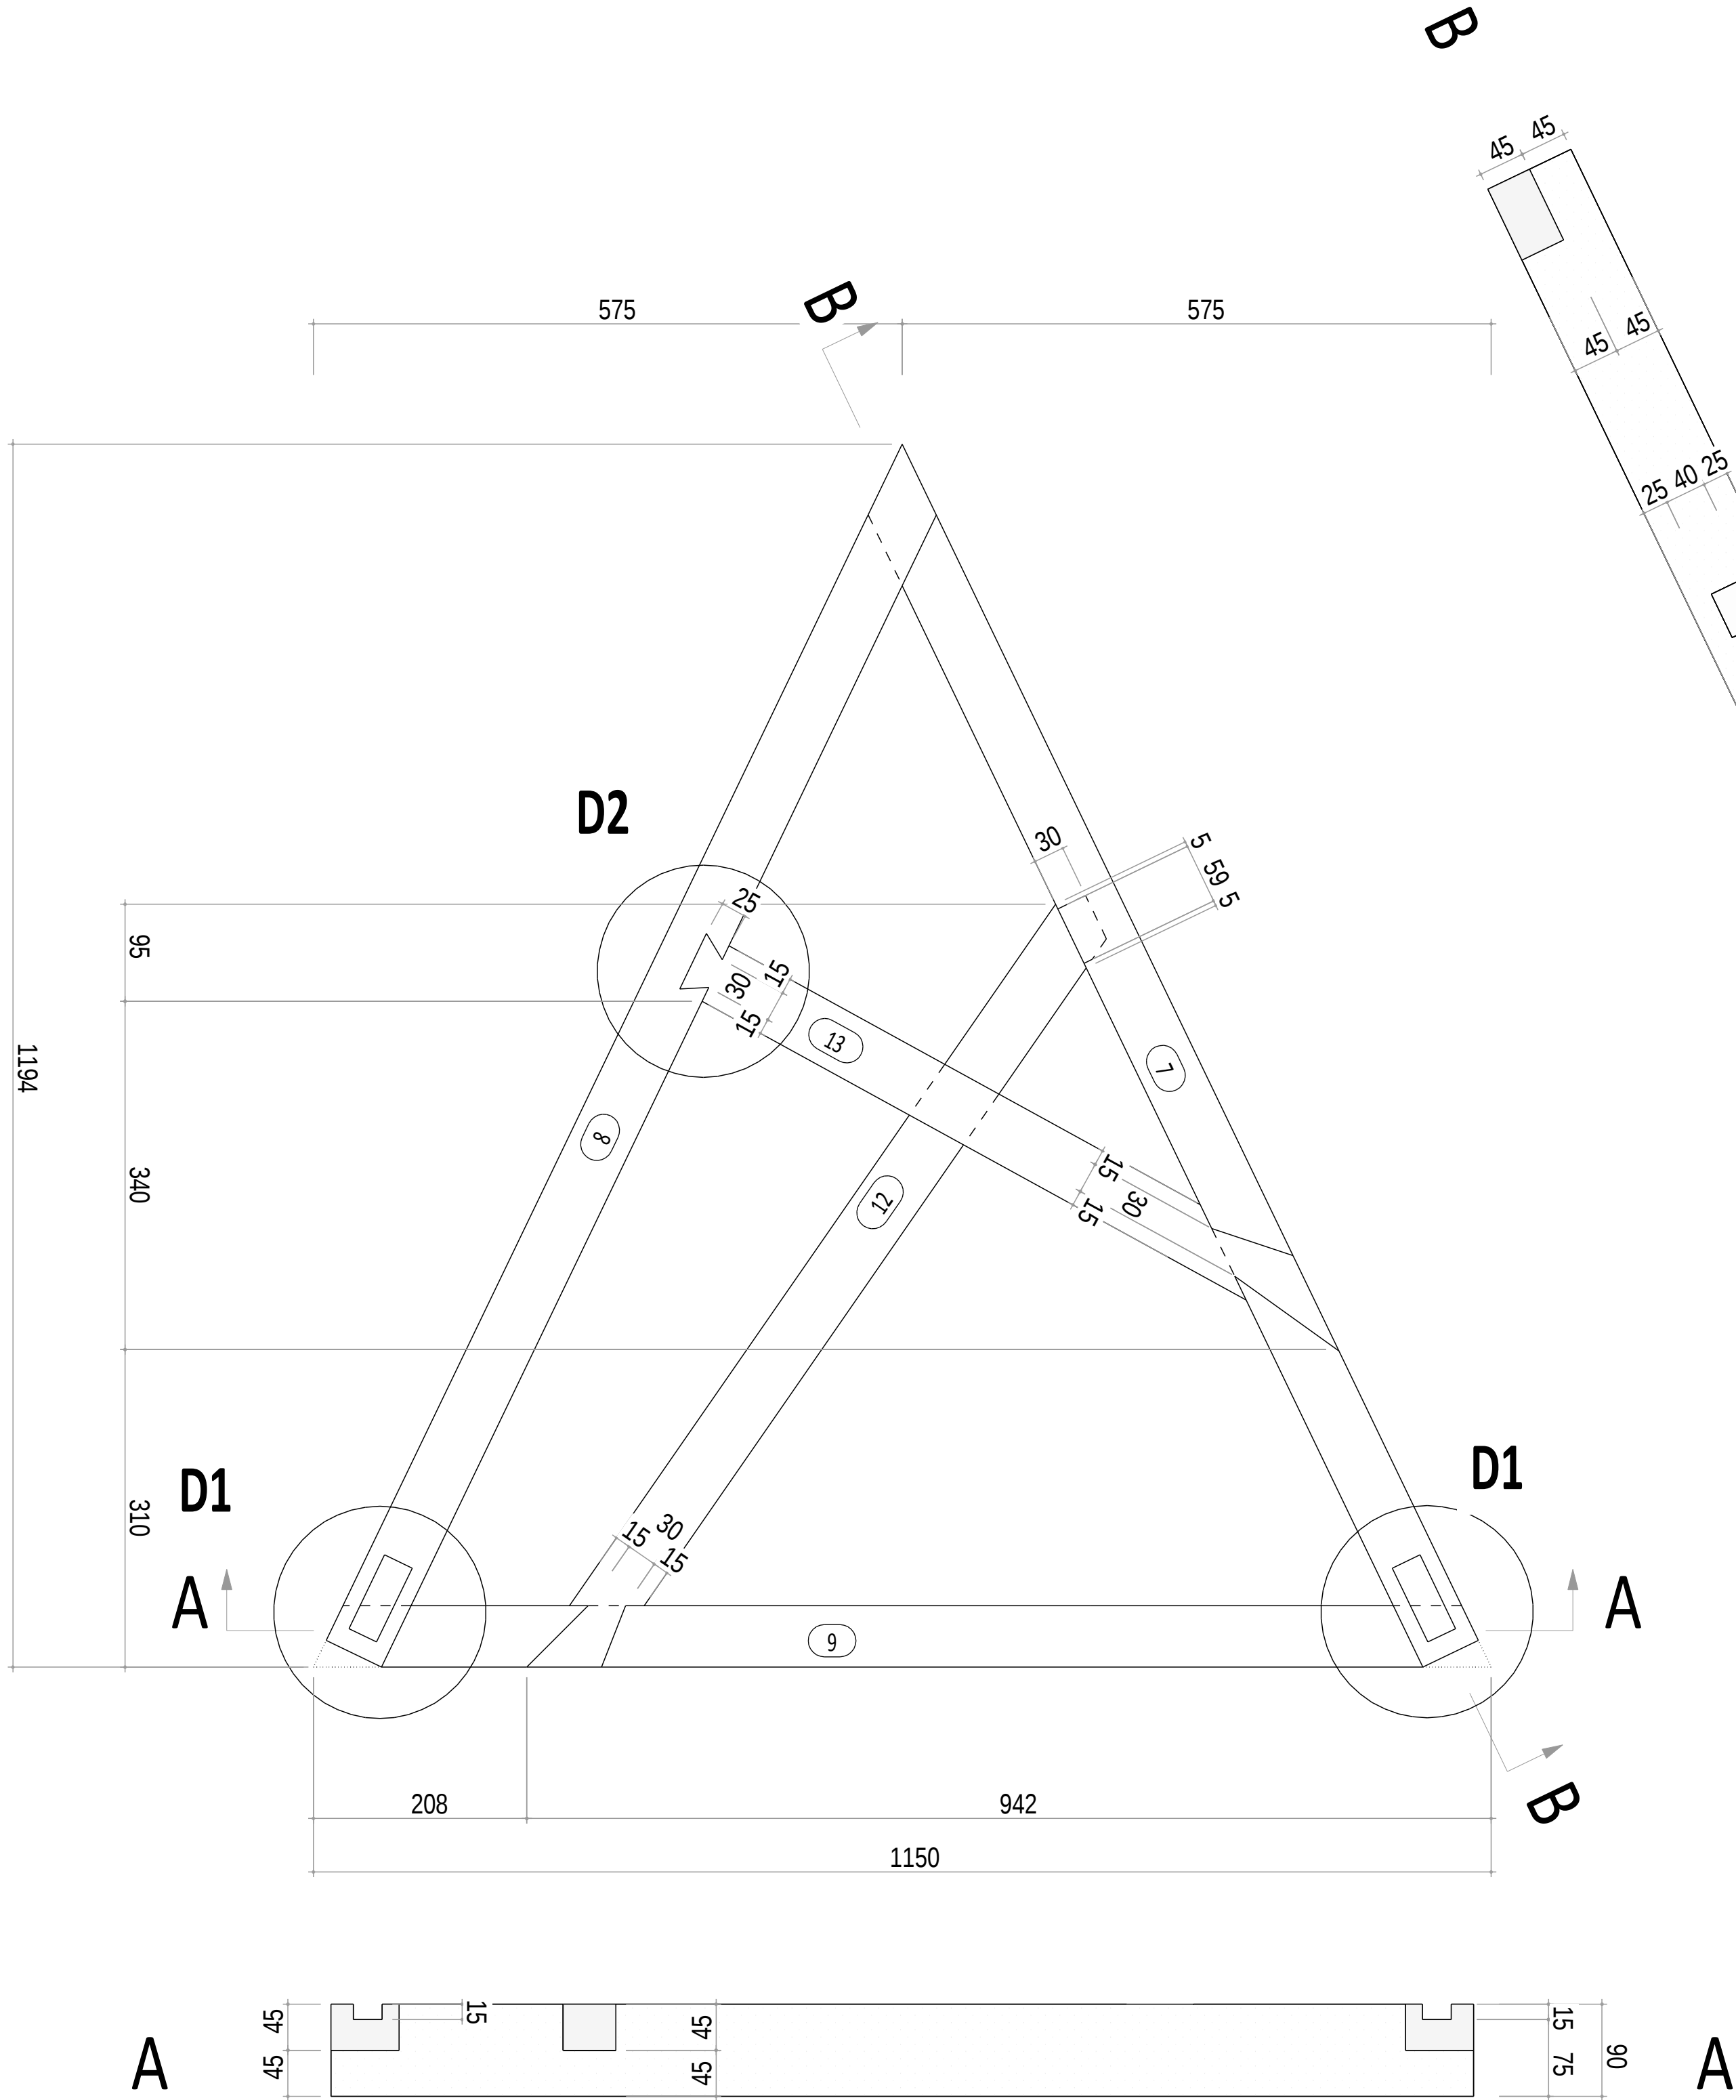

D2 elevation

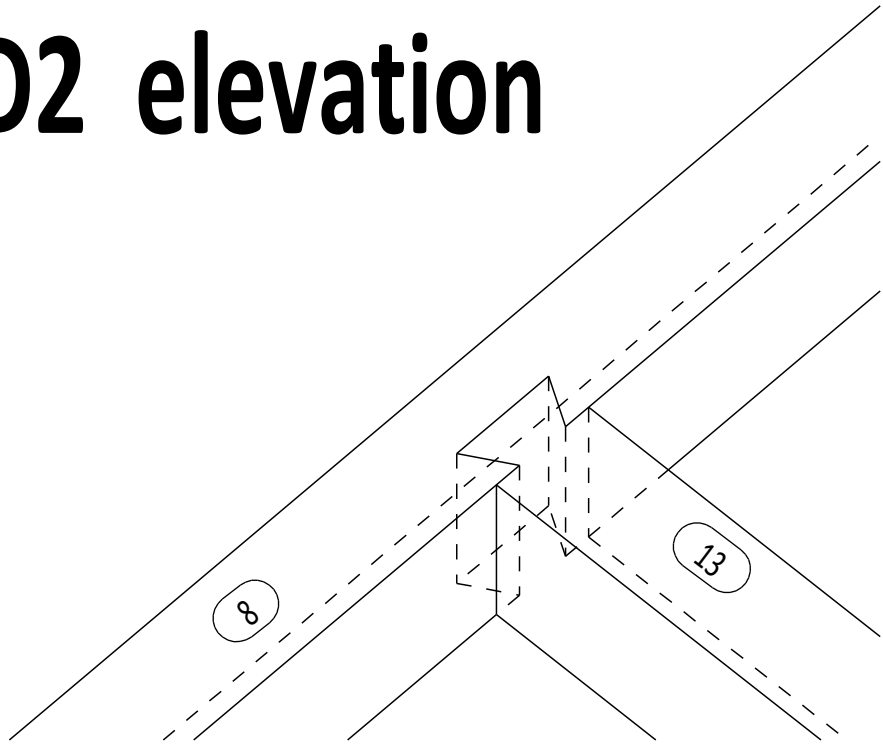

D1 1:2

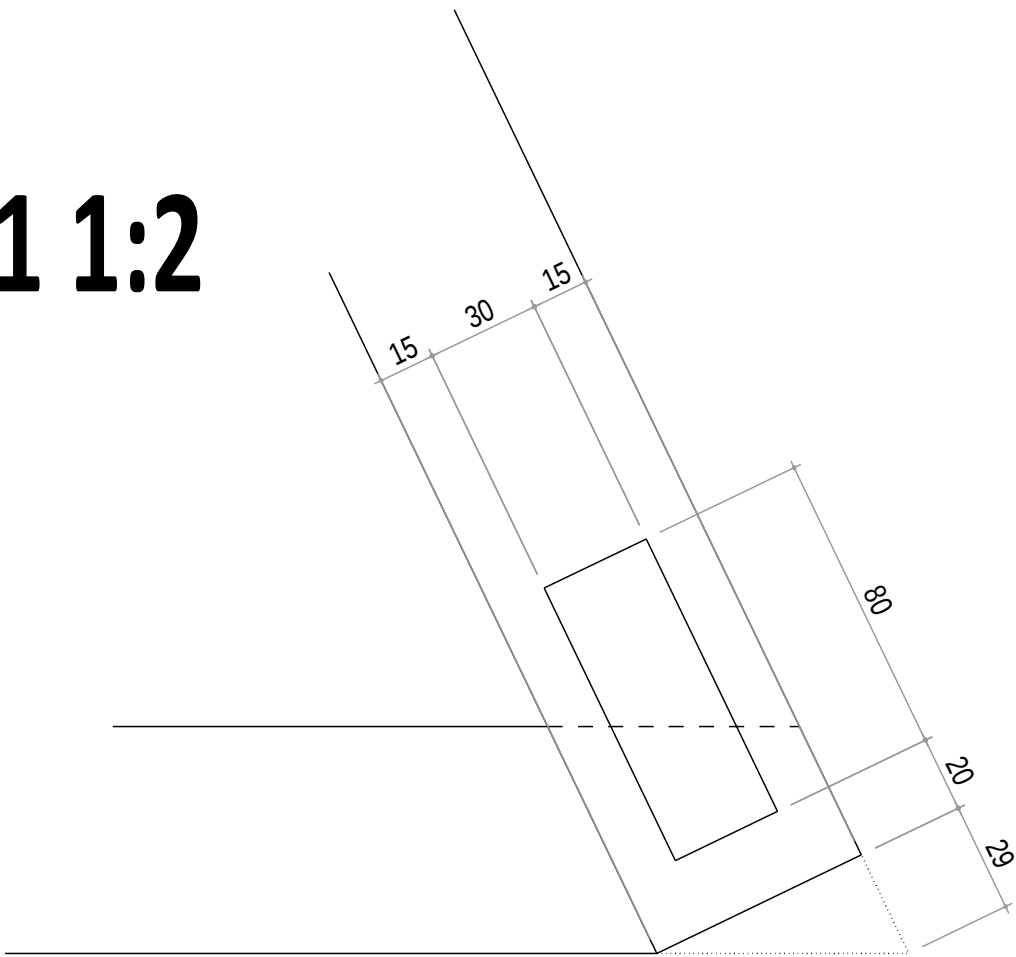


Material list/ Holzliste/ Liste de bois	
Nr. 7	1x60/90/1370
Nr.8	1x60/90/1370
Nr.9	1x60/90/1190
Nr.12	1x60/90/1000
Nr.13	1x60/90/840

Test Project for the 42nd WorldSkills
Competition in Leipzig, Germany 2013.
Copyright © 2013 WorldSkills
International.
All Rights Reserved.



Skill: carpentry Nr. 26			Drawing No:WSC2013 TP FL EN	
Scale: 1:5	Date: 23.05.2013	Paper: A1	Rev:	Page: 2/5
Drawn / Design by: Ch.F./ Ch.W.			App	Sign: CW
Description: Module 1			d:	12



Roof plane

 



Nr. 21/22 Nr. 25/26

Material list/ Holzliste/ Liste de bois

Nr.18	1x40/60/880
Nr.19	1x40/60/640
Nr.20	1x40/60/640
Nr.21	1x40/55/290
Nr.22	1x40/55/290
Nr.25	1x40/45/610
Nr.26	1x40/45/610

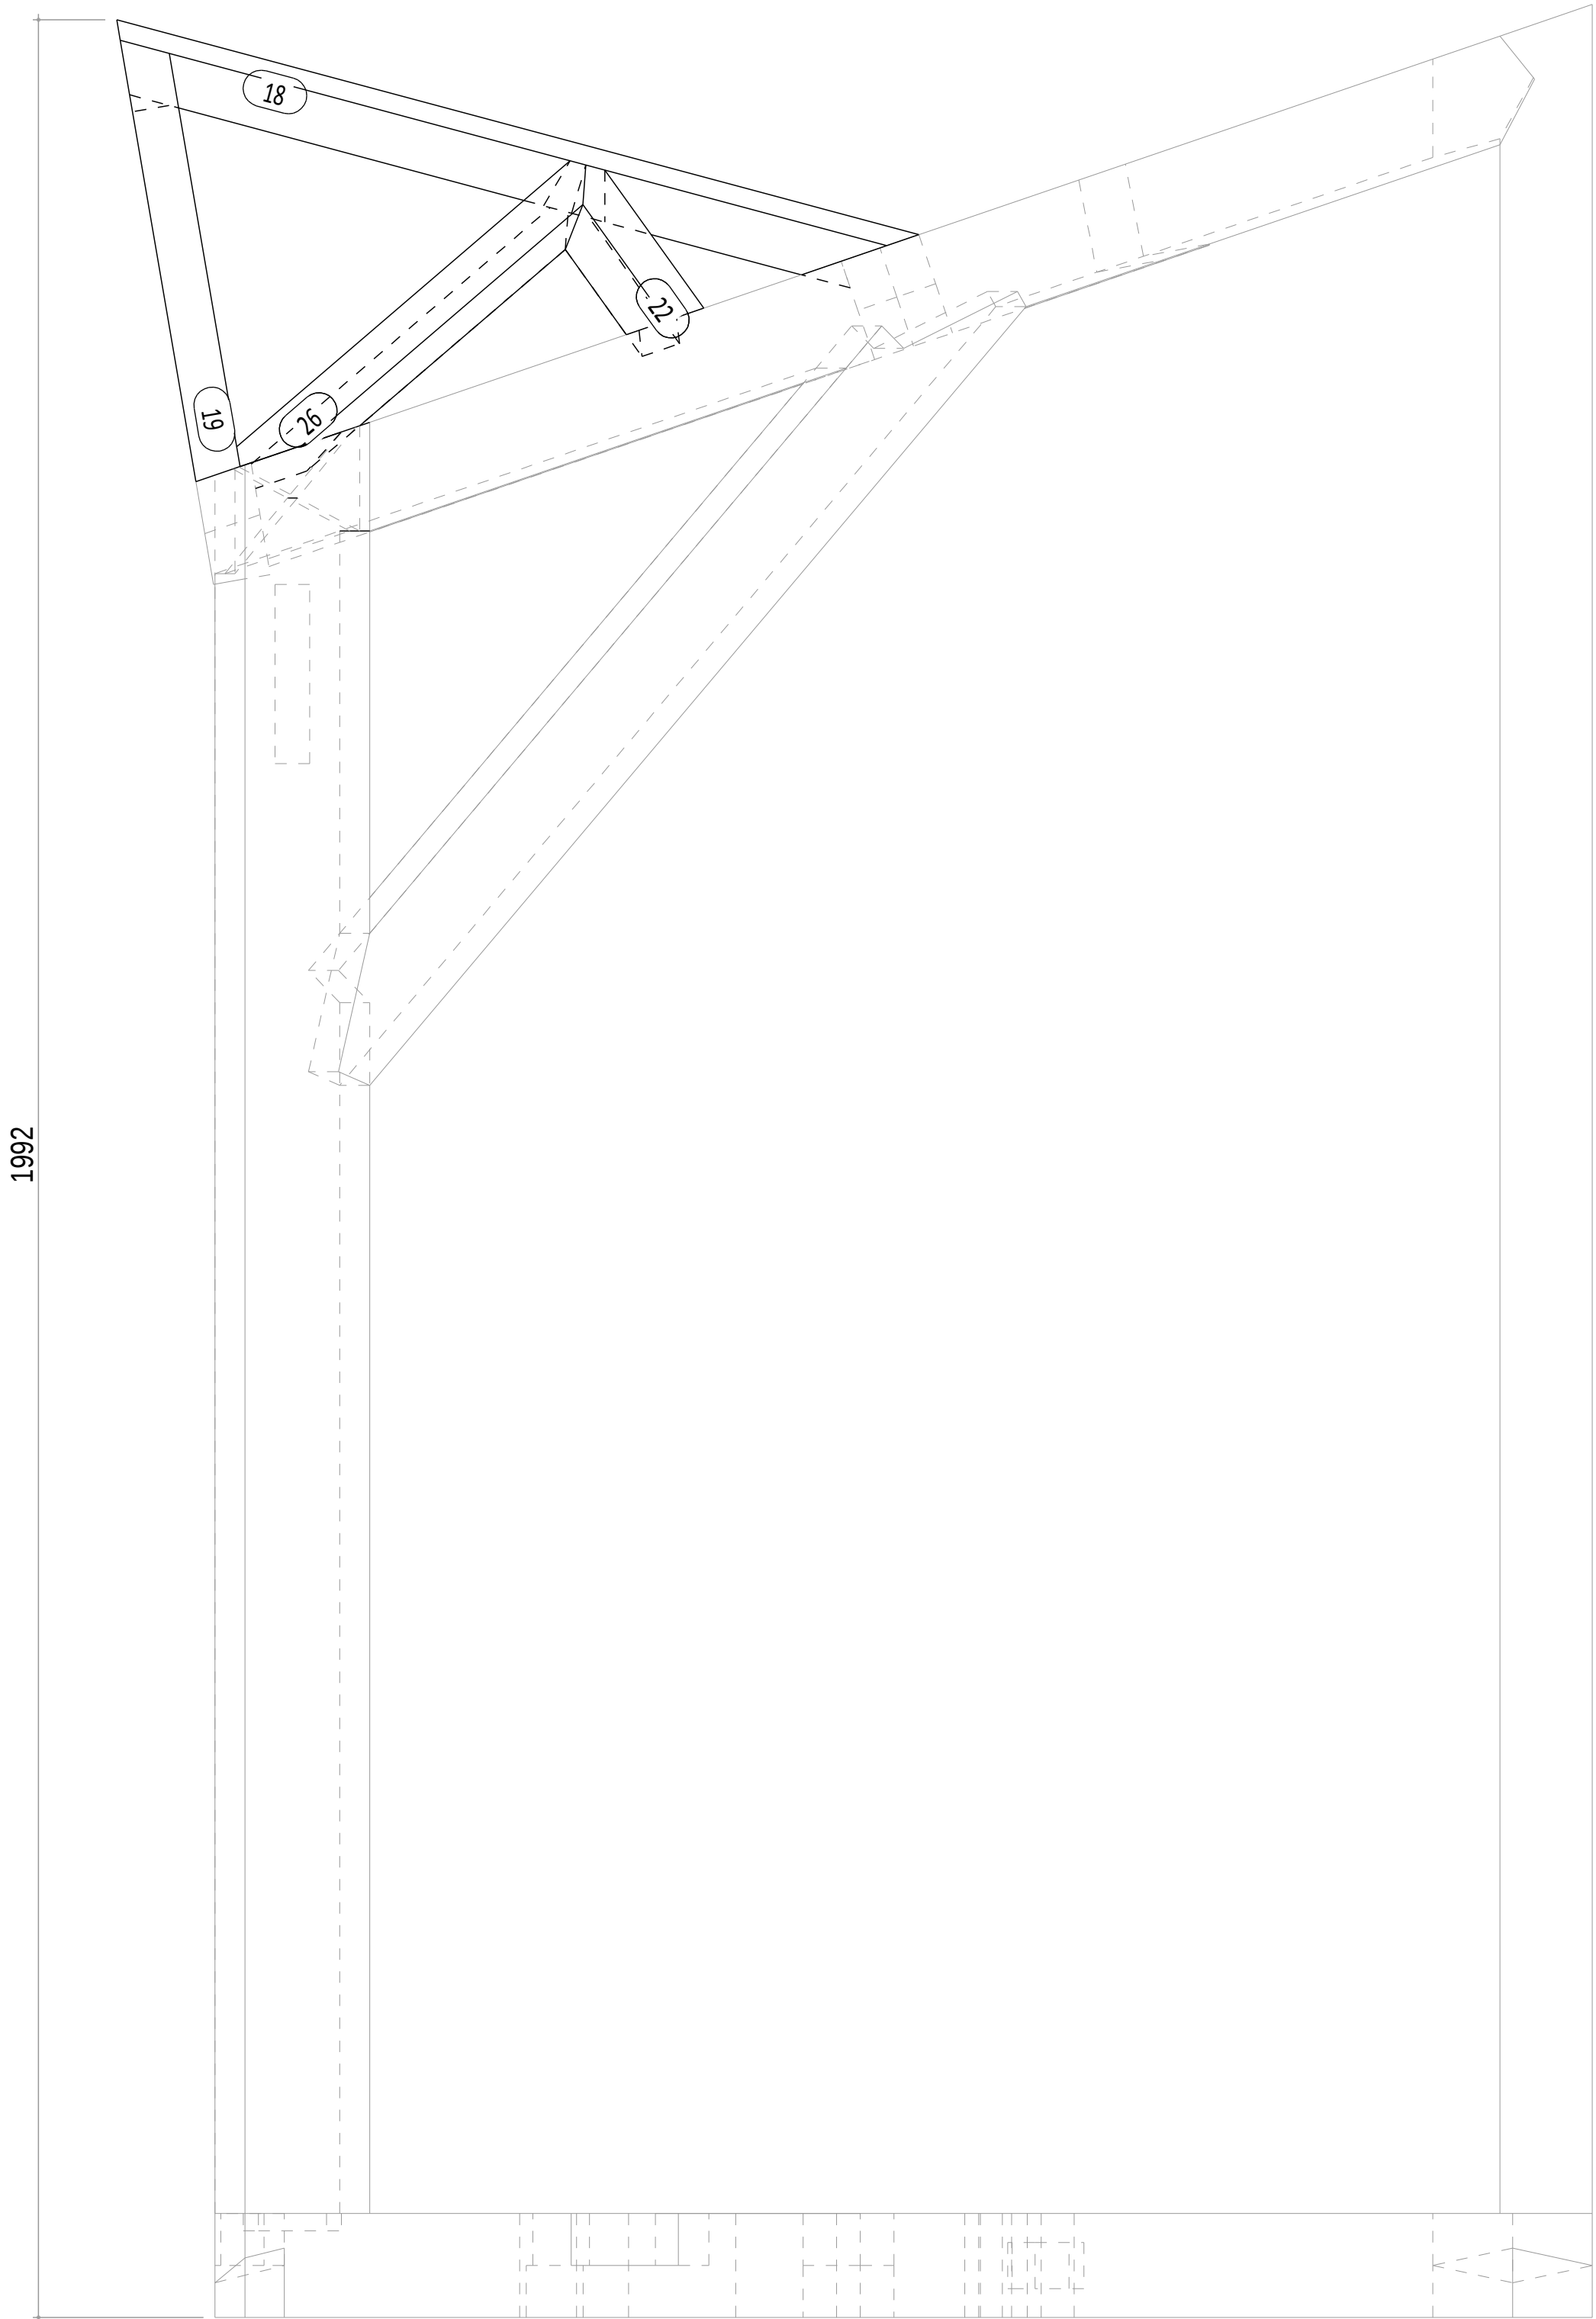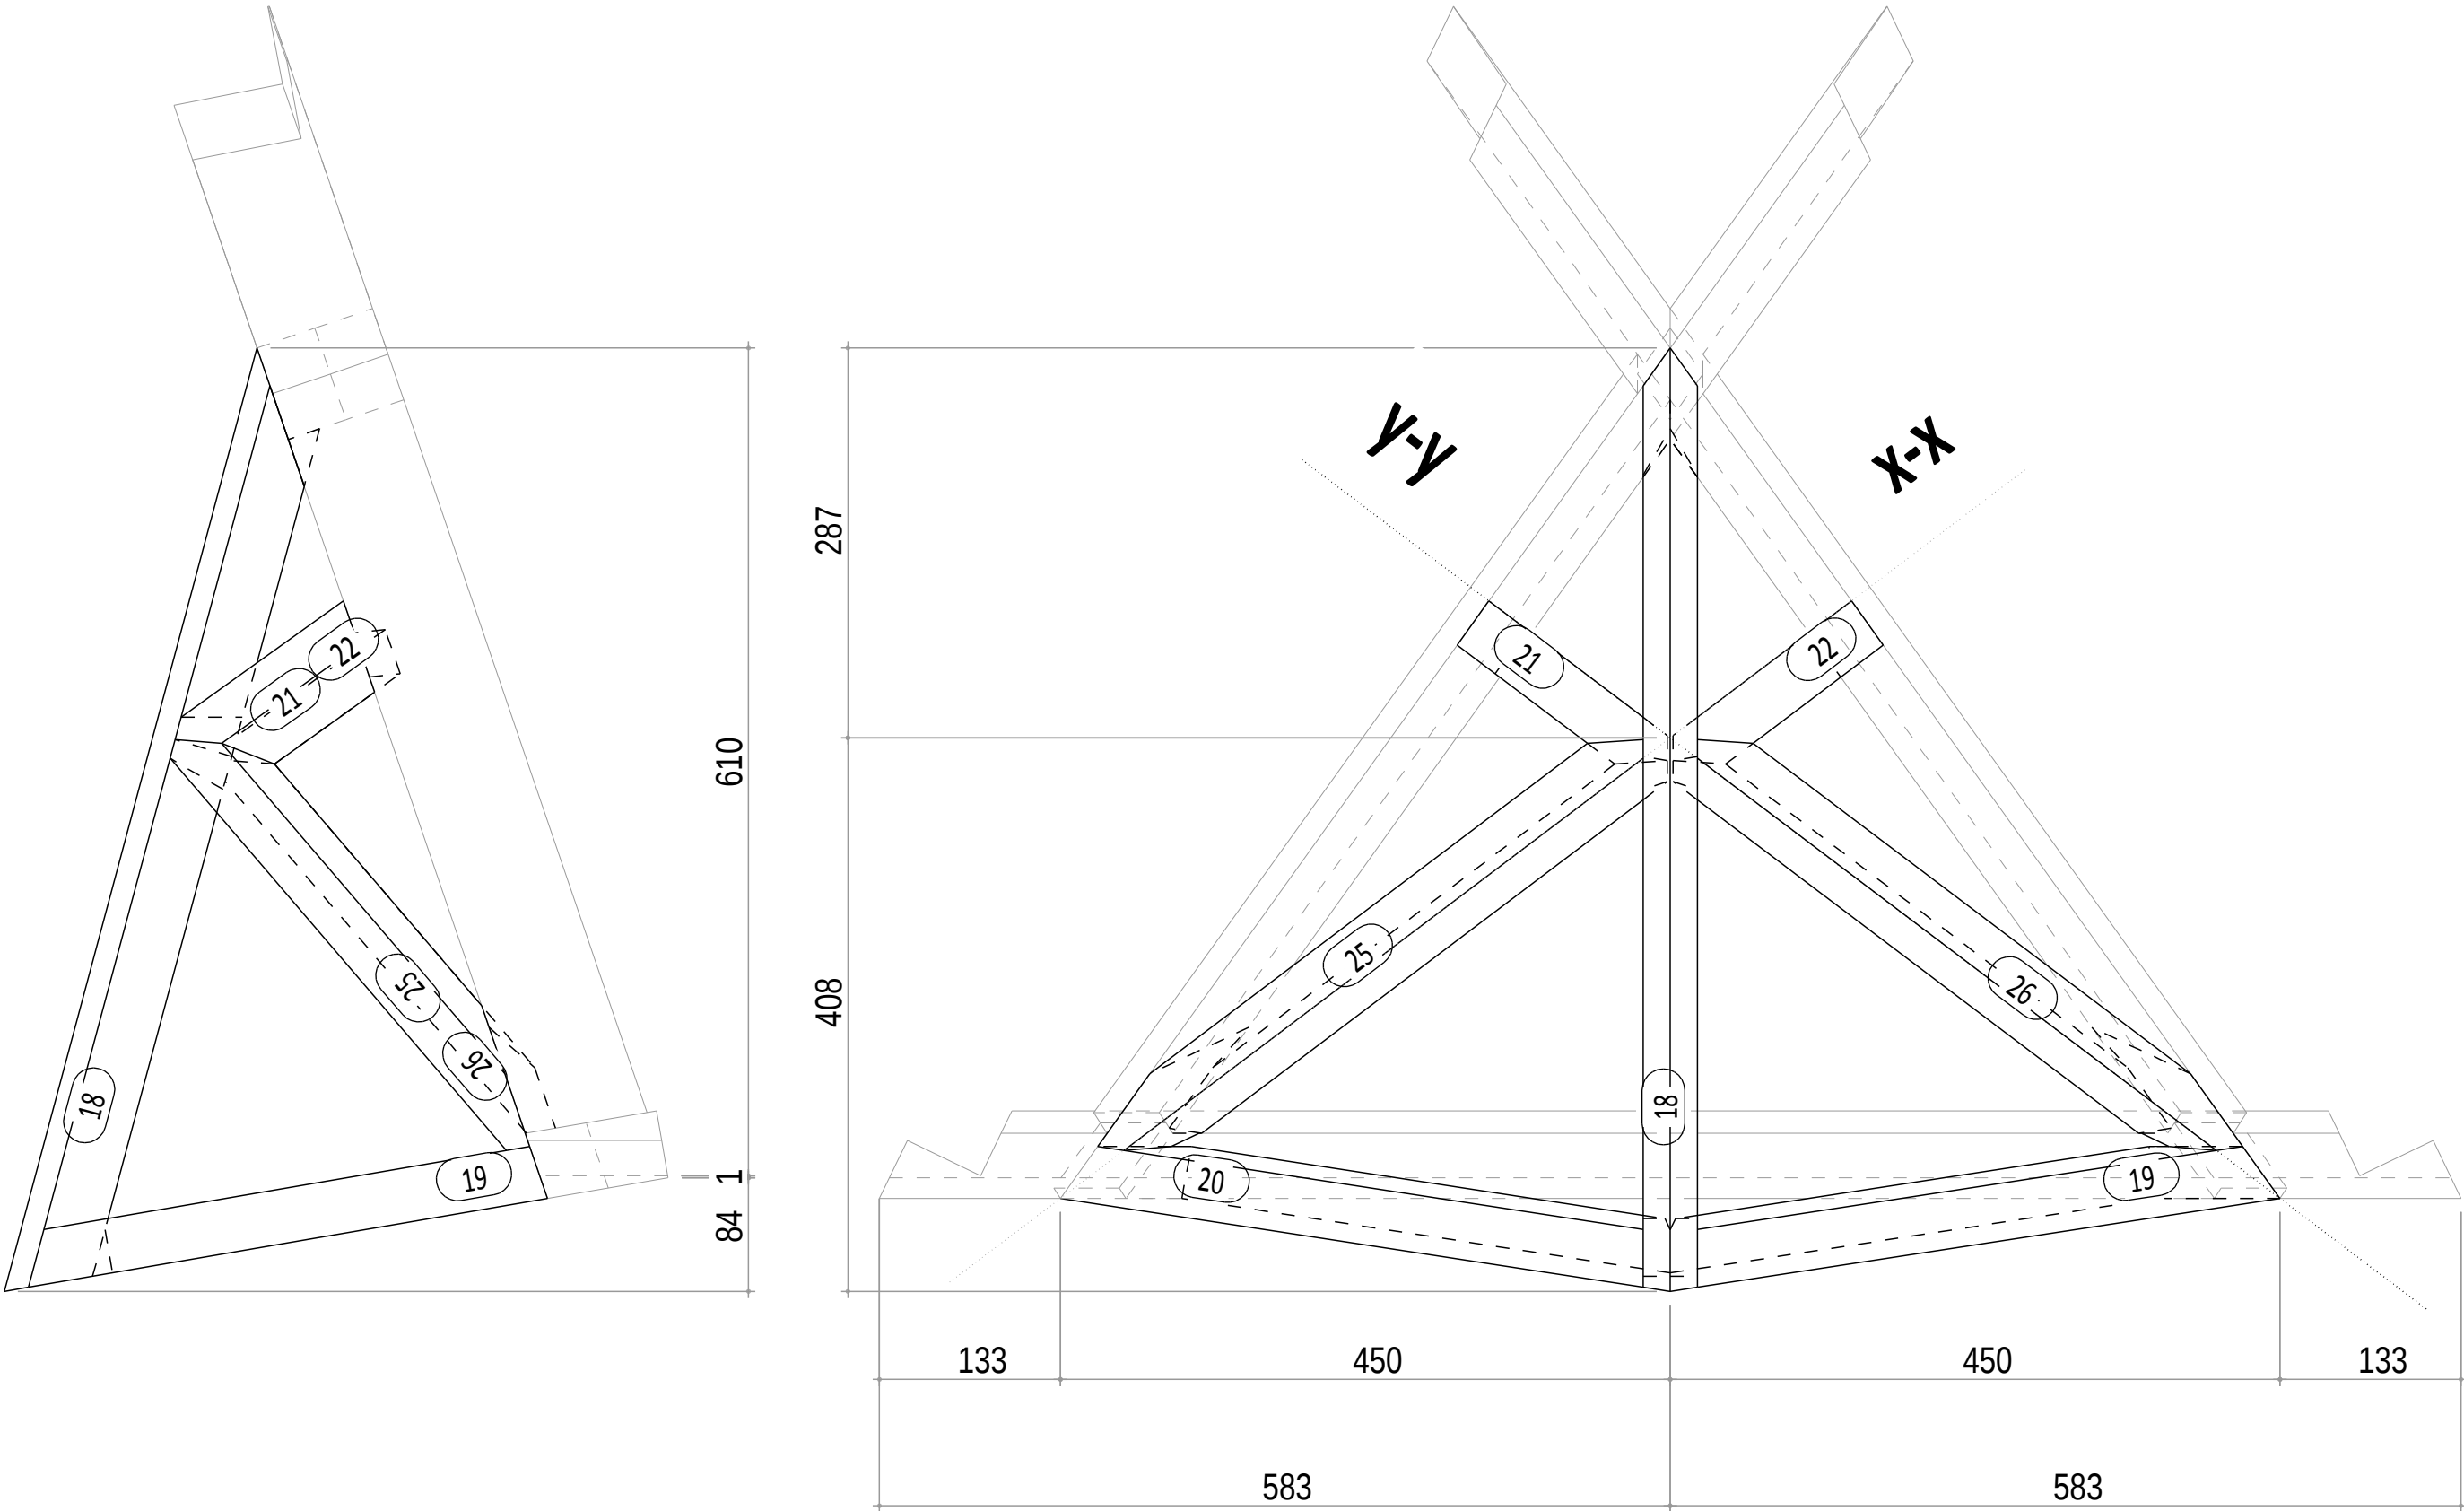

Top view

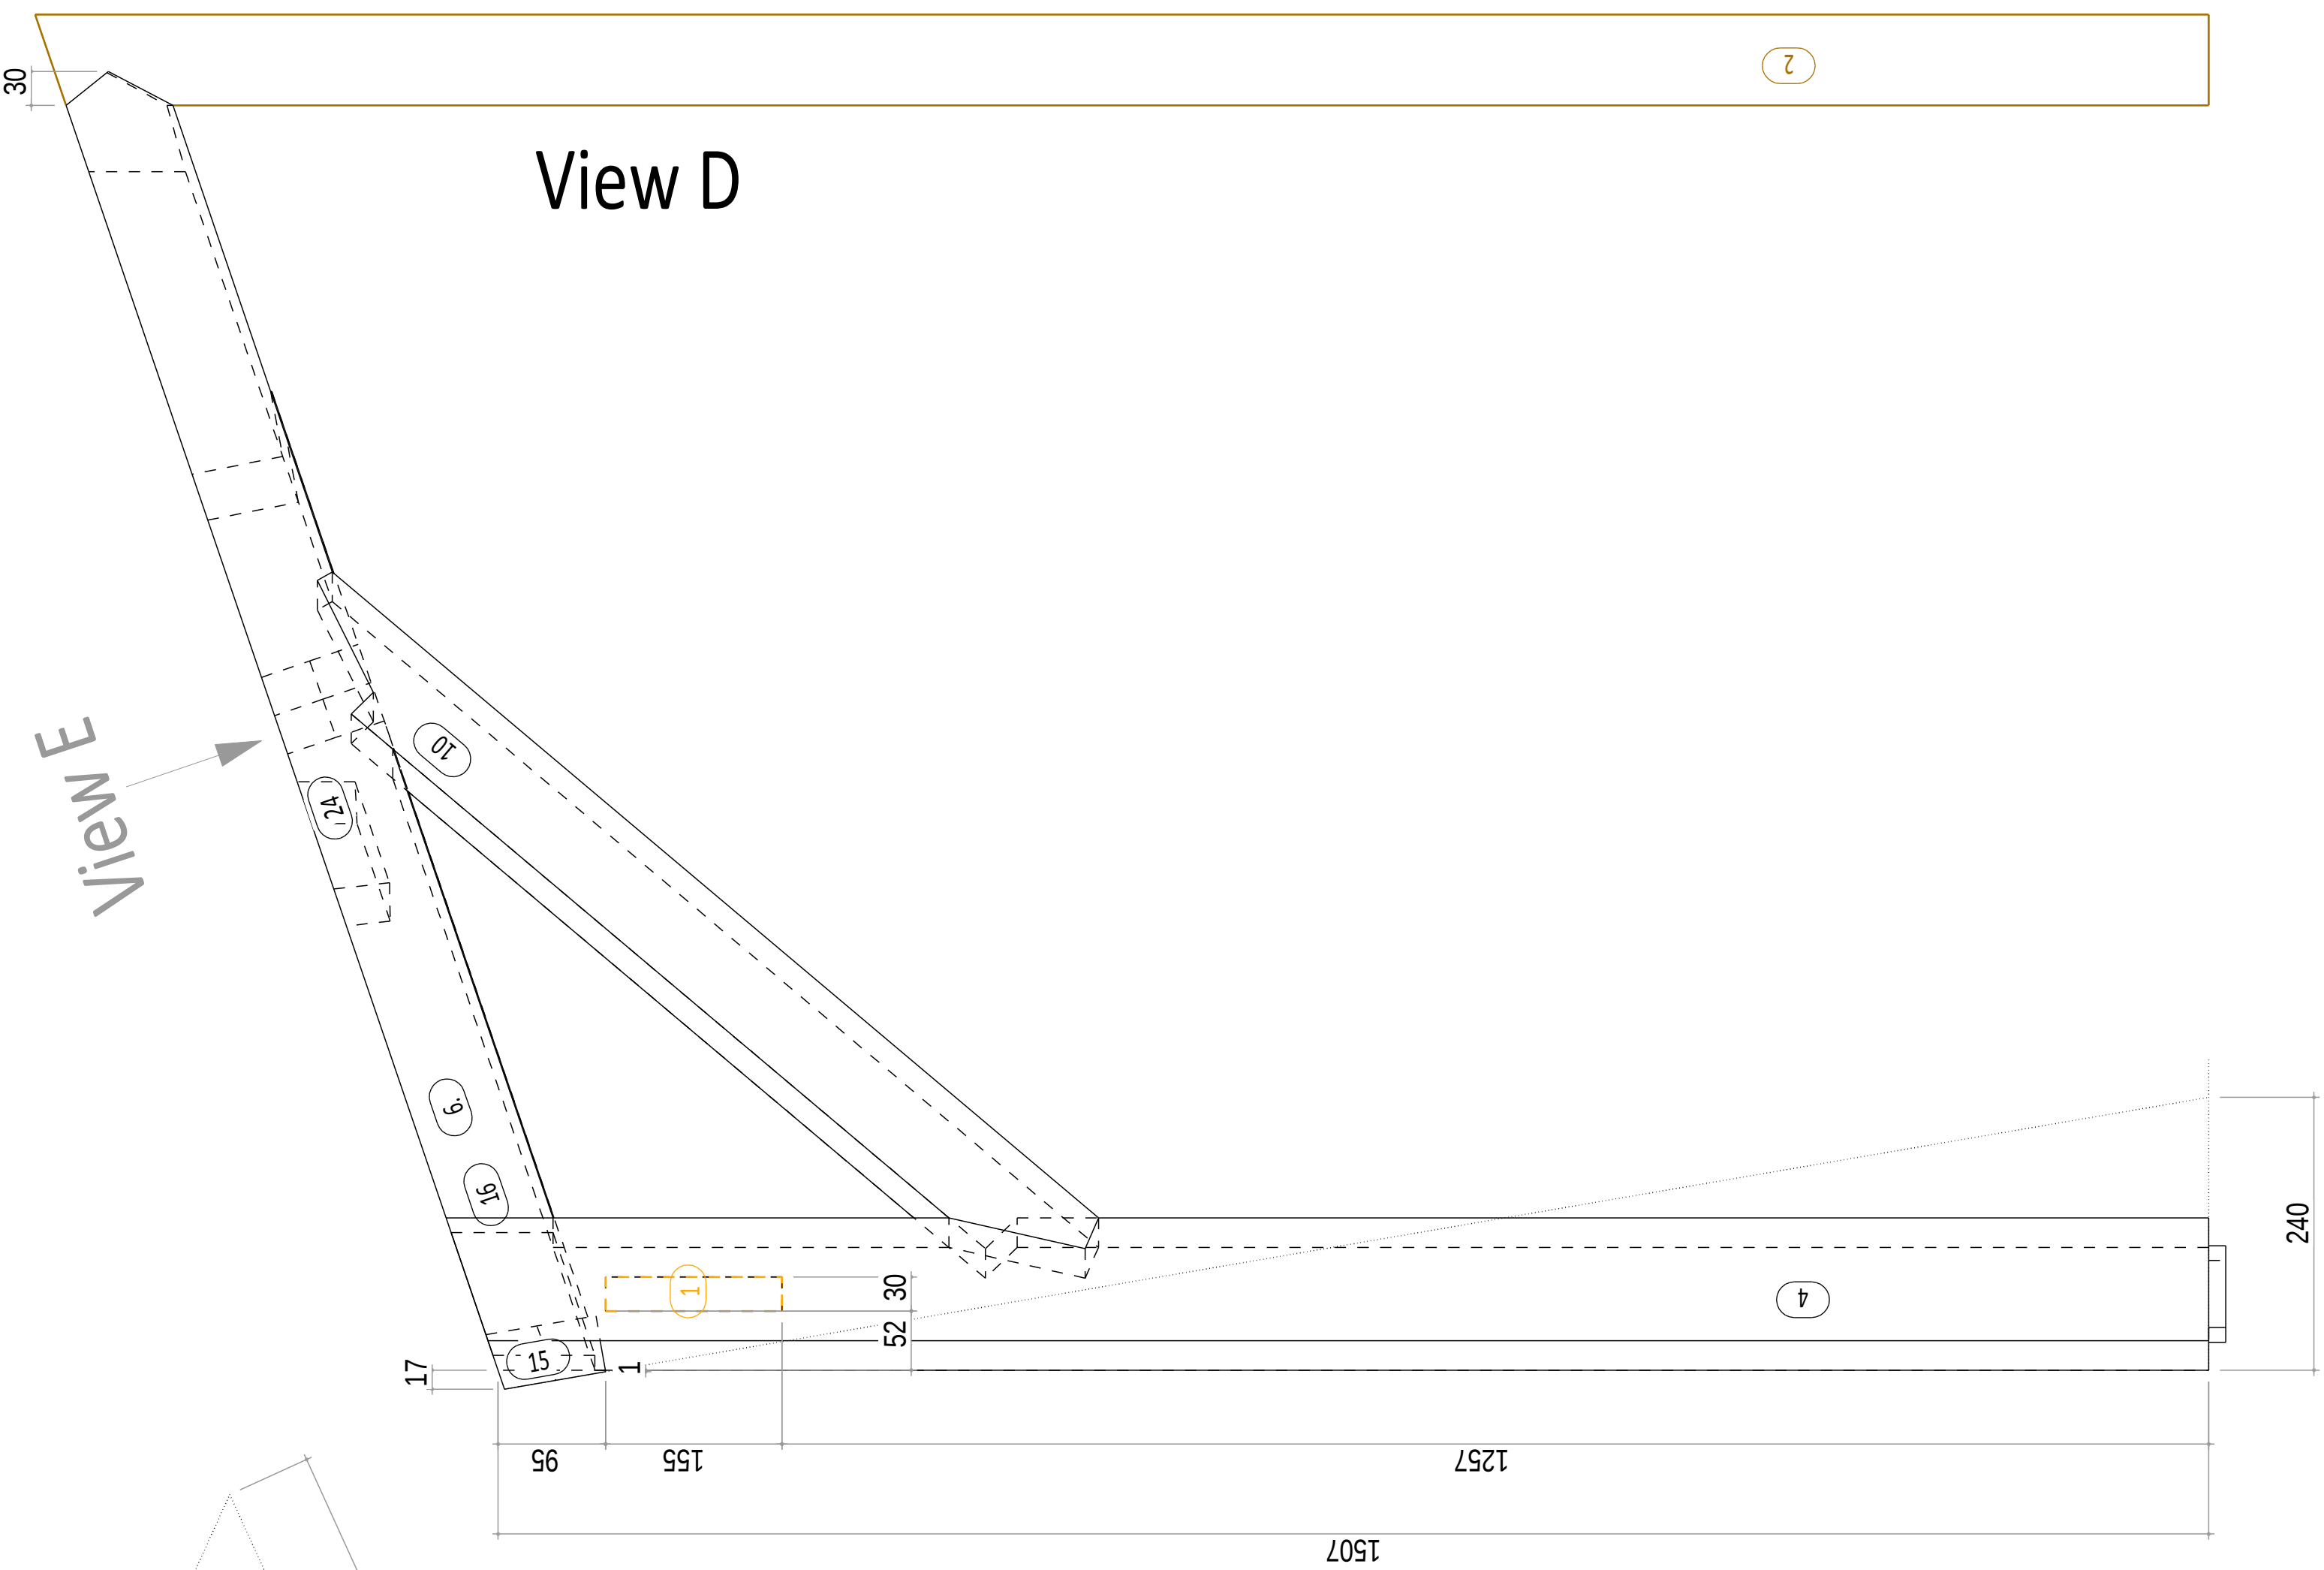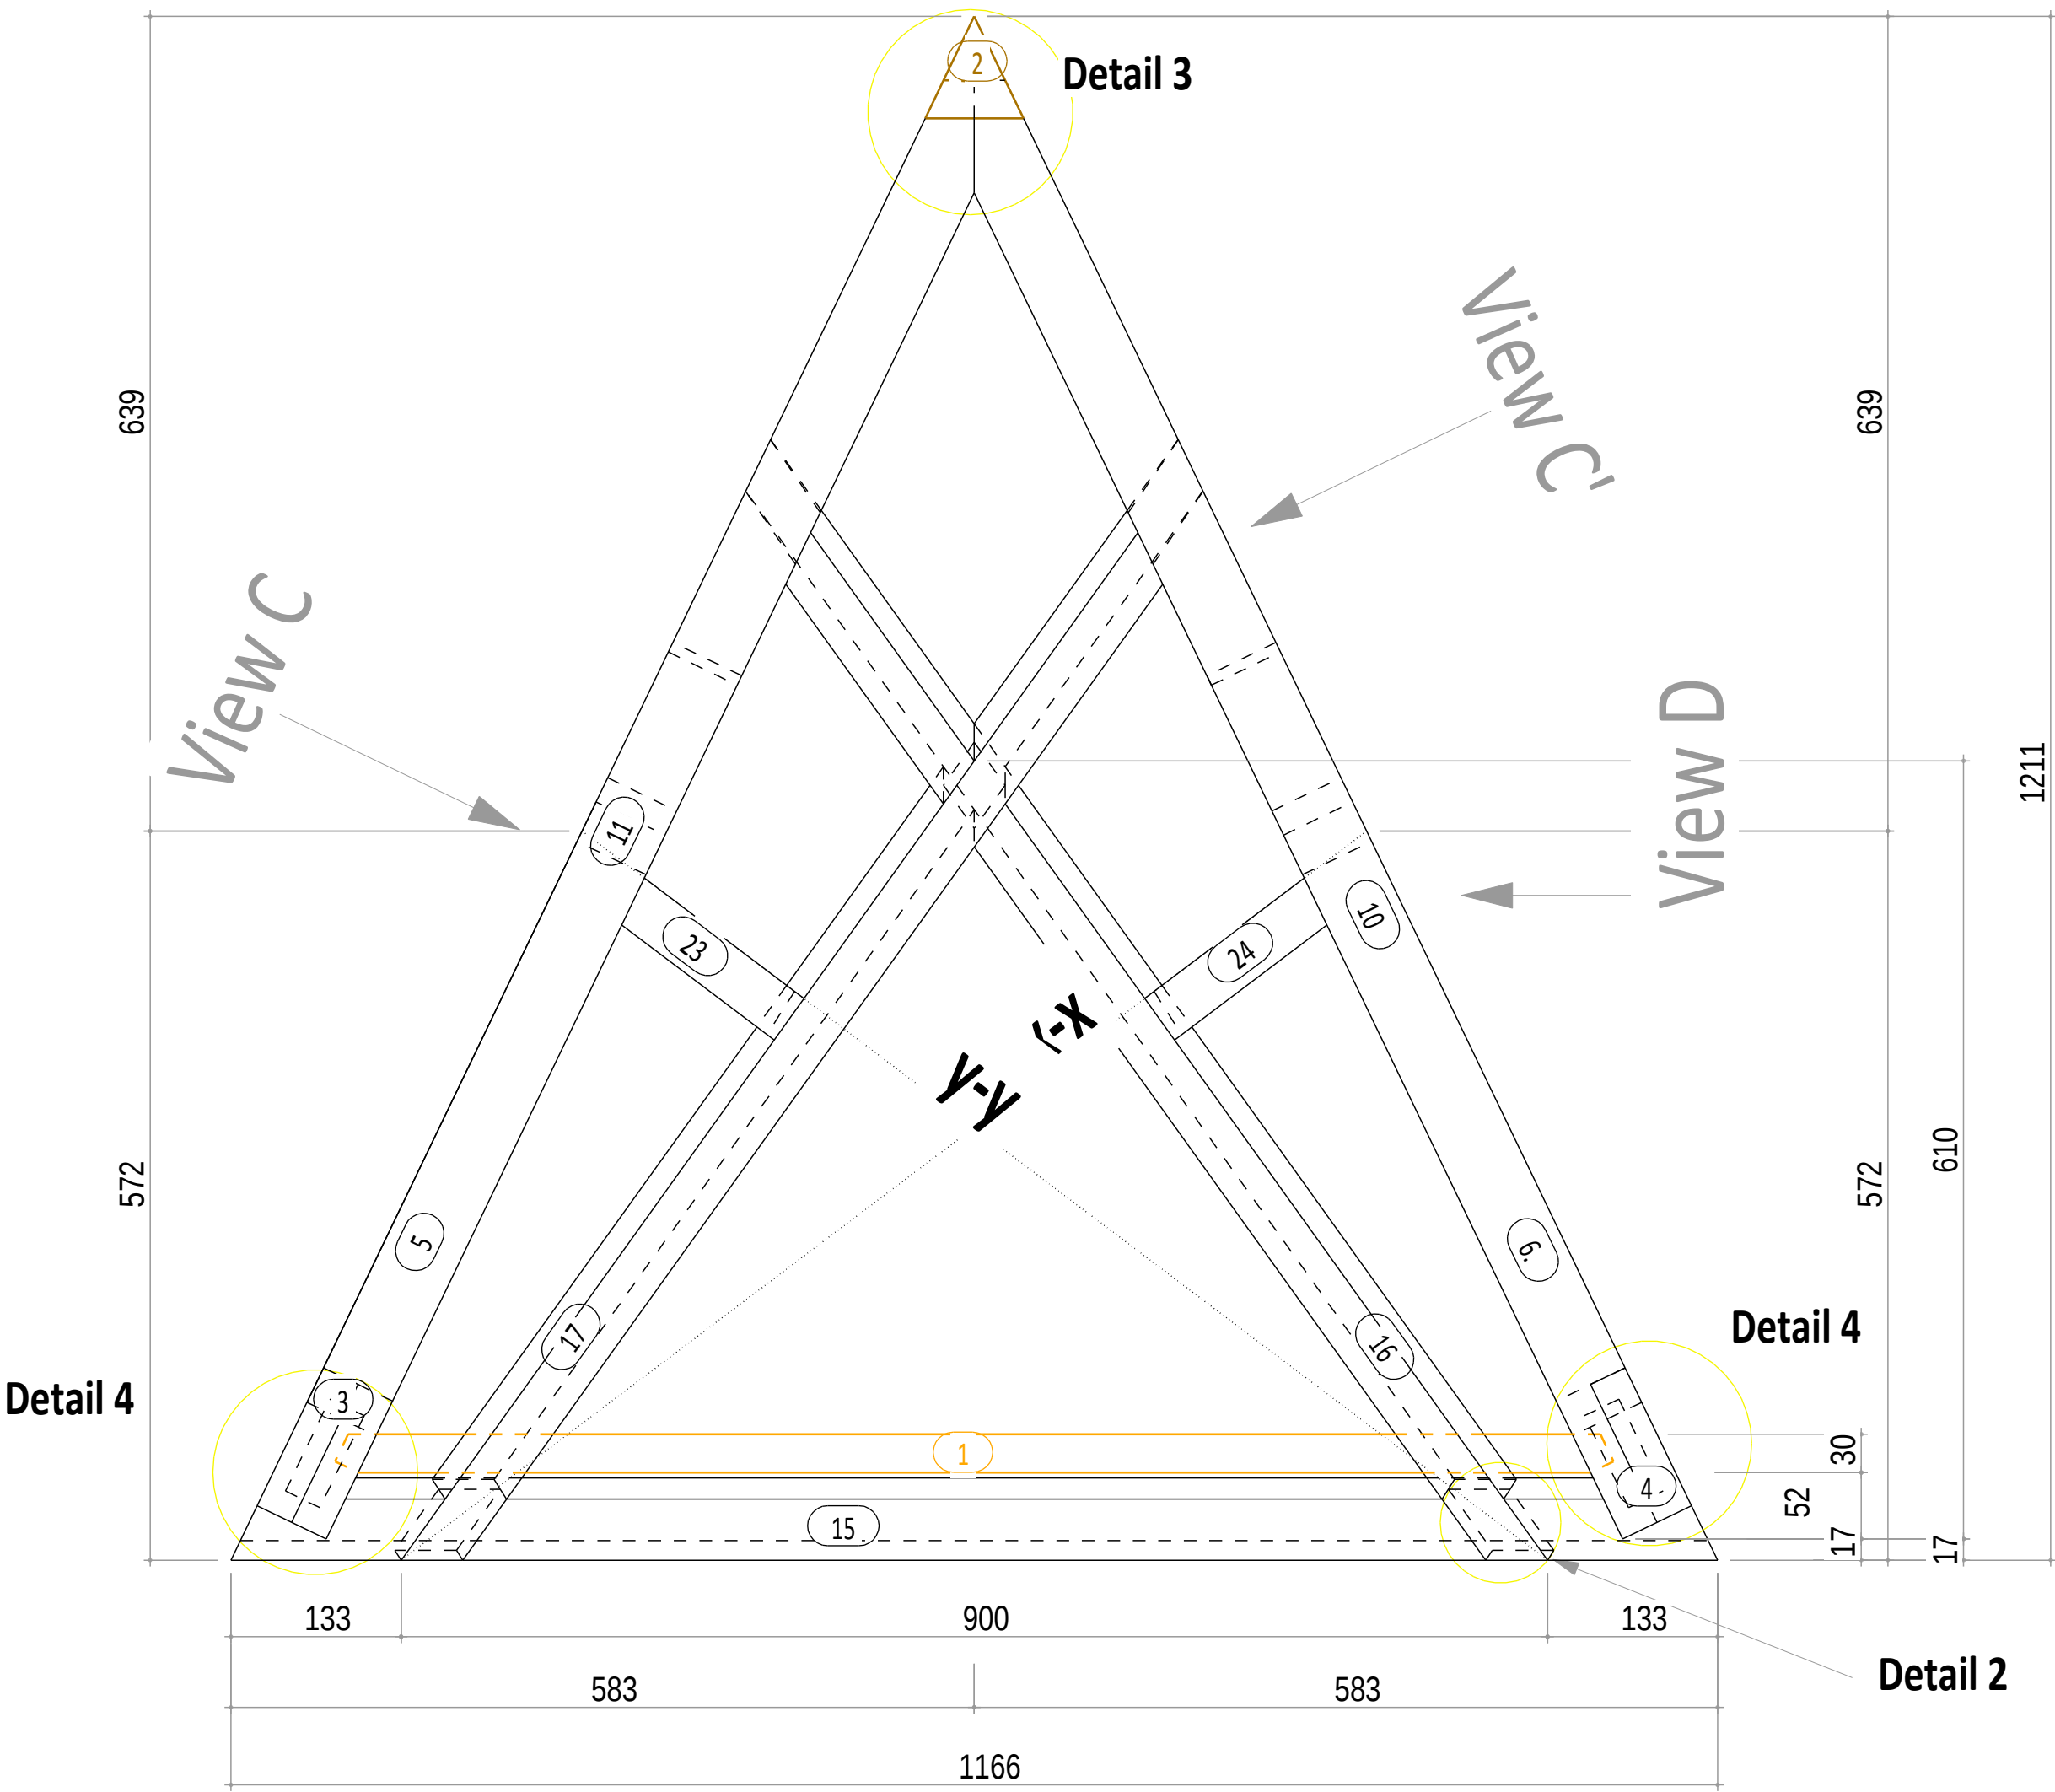


Roof plane

Nr. 16/17

View E

Detail 3

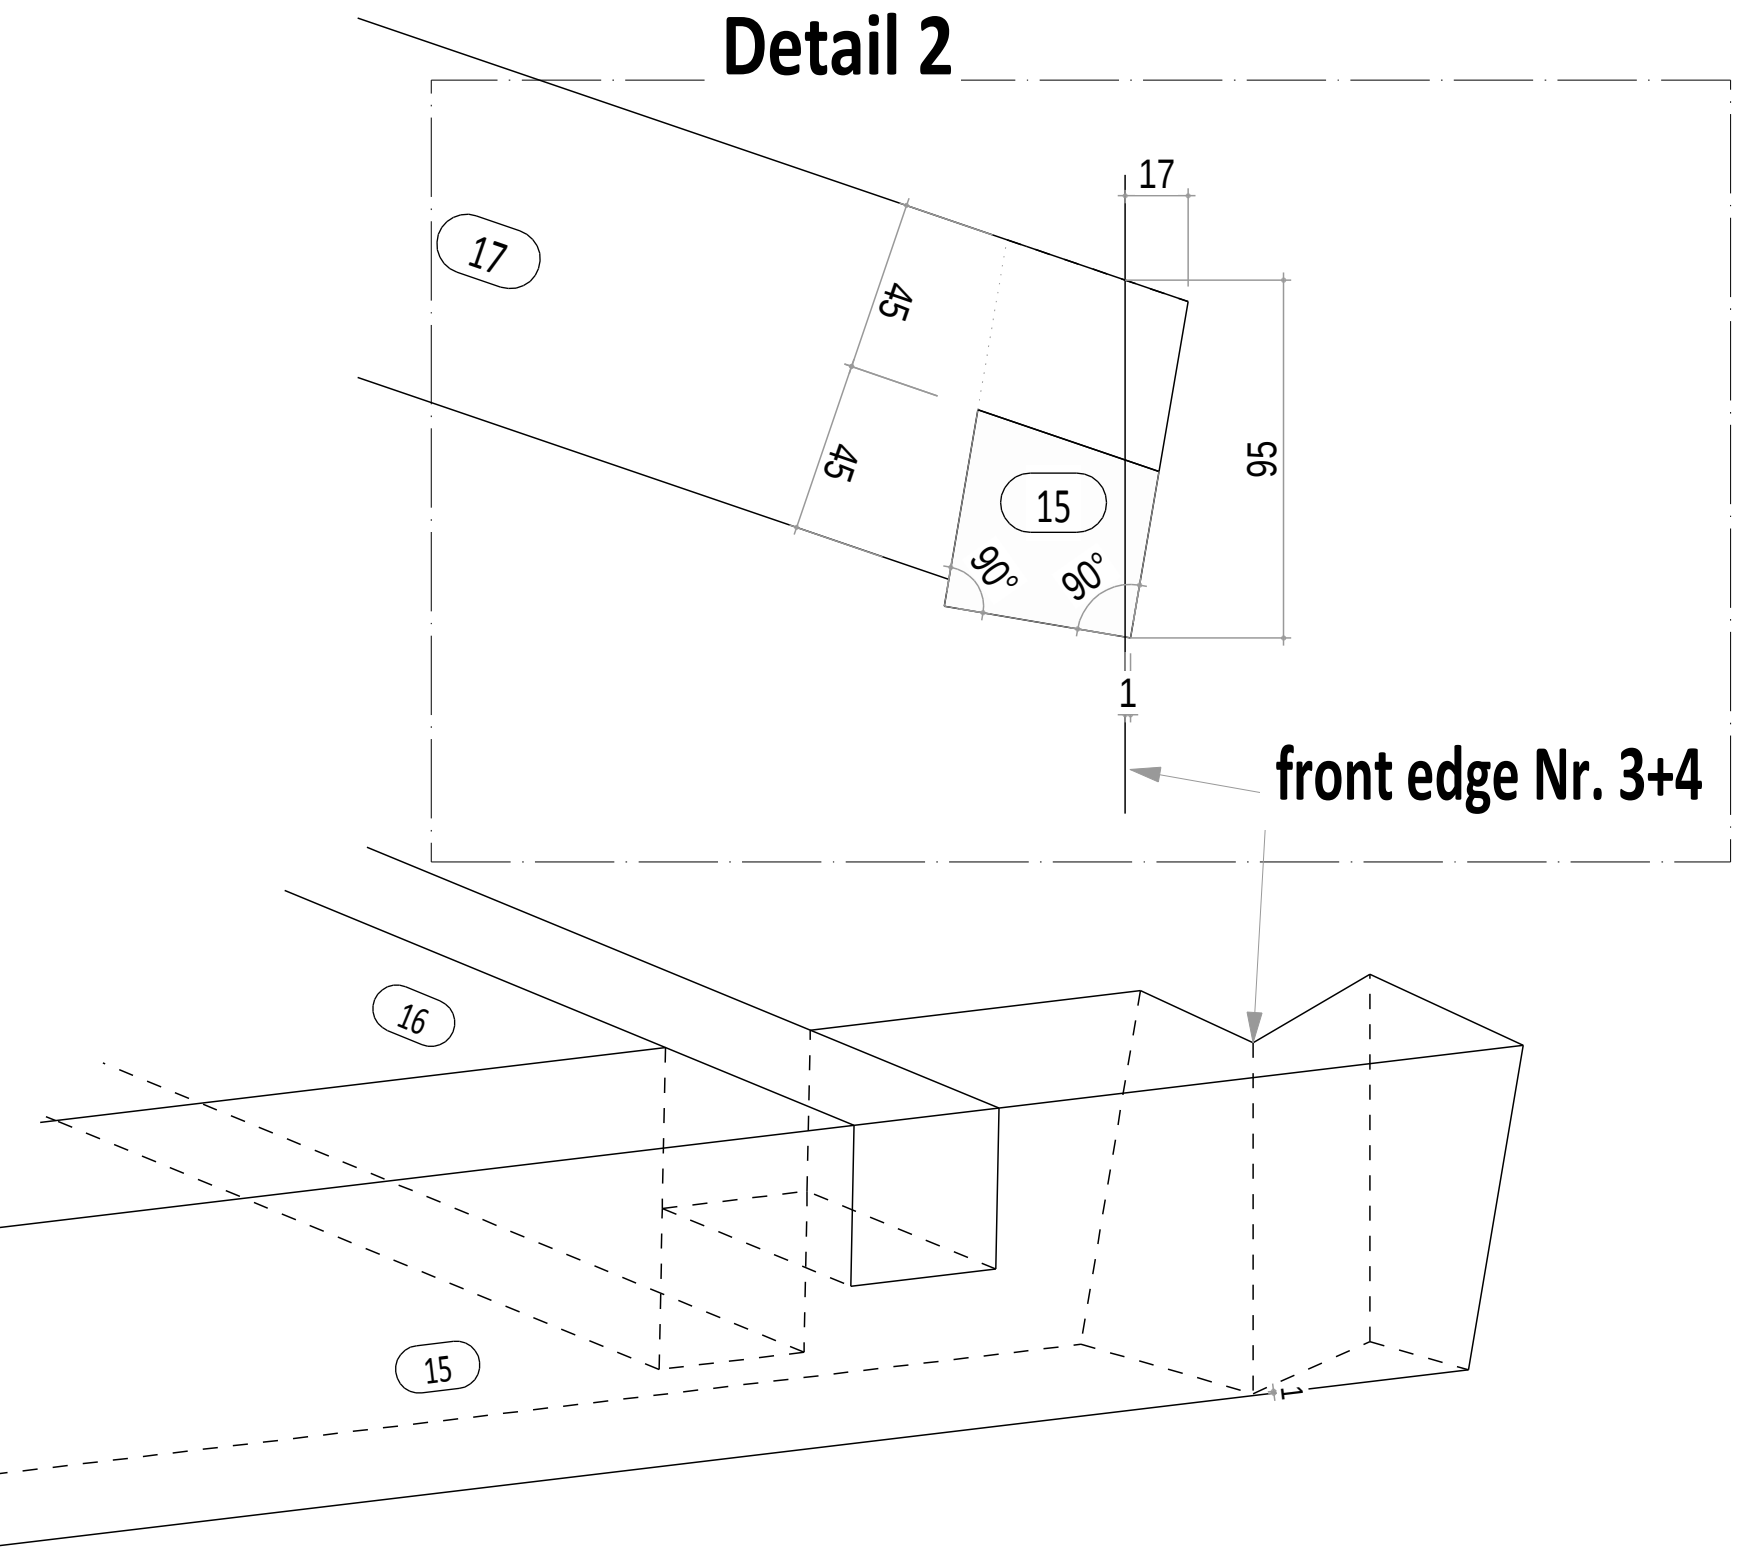

Test Project for the 42nd WorldSkills Competition in Leipzig, Germany 2013. Copyright © 2013 WorldSkills International. All Rights Reserved.



Skill: carpentry	Nr. 26	
Scale: 1:5	Date: 23.05.2013	Paper: A1
Drawn / Design by: Ch.F./ Ch.W.	Drawing No: WSC2013 TP FL EN	
Description: Module 2 (1)	Rev: Page: 3/5	
App d:	Sign: CW	



Nr. 1	1x30/155/1045
Nr.2	1x77/80/2010
Nr.3	1x60/120/1650
Nr.4	1x60/120/1650
Nr.5	1x60/90/1400
Nr.6	1x60/90/1400
Nr.10	1x60/90/1025
Nr.11	1x60/90/1010
Nr.15	1x50/98/1230
Nr.16	1x40/90/1200
Nr.17	1x40/90/1200
Nr.23	1x40/50/250
Nr.24	1x40/50/250



international